


GREEN-BIRDIE-EAGLE

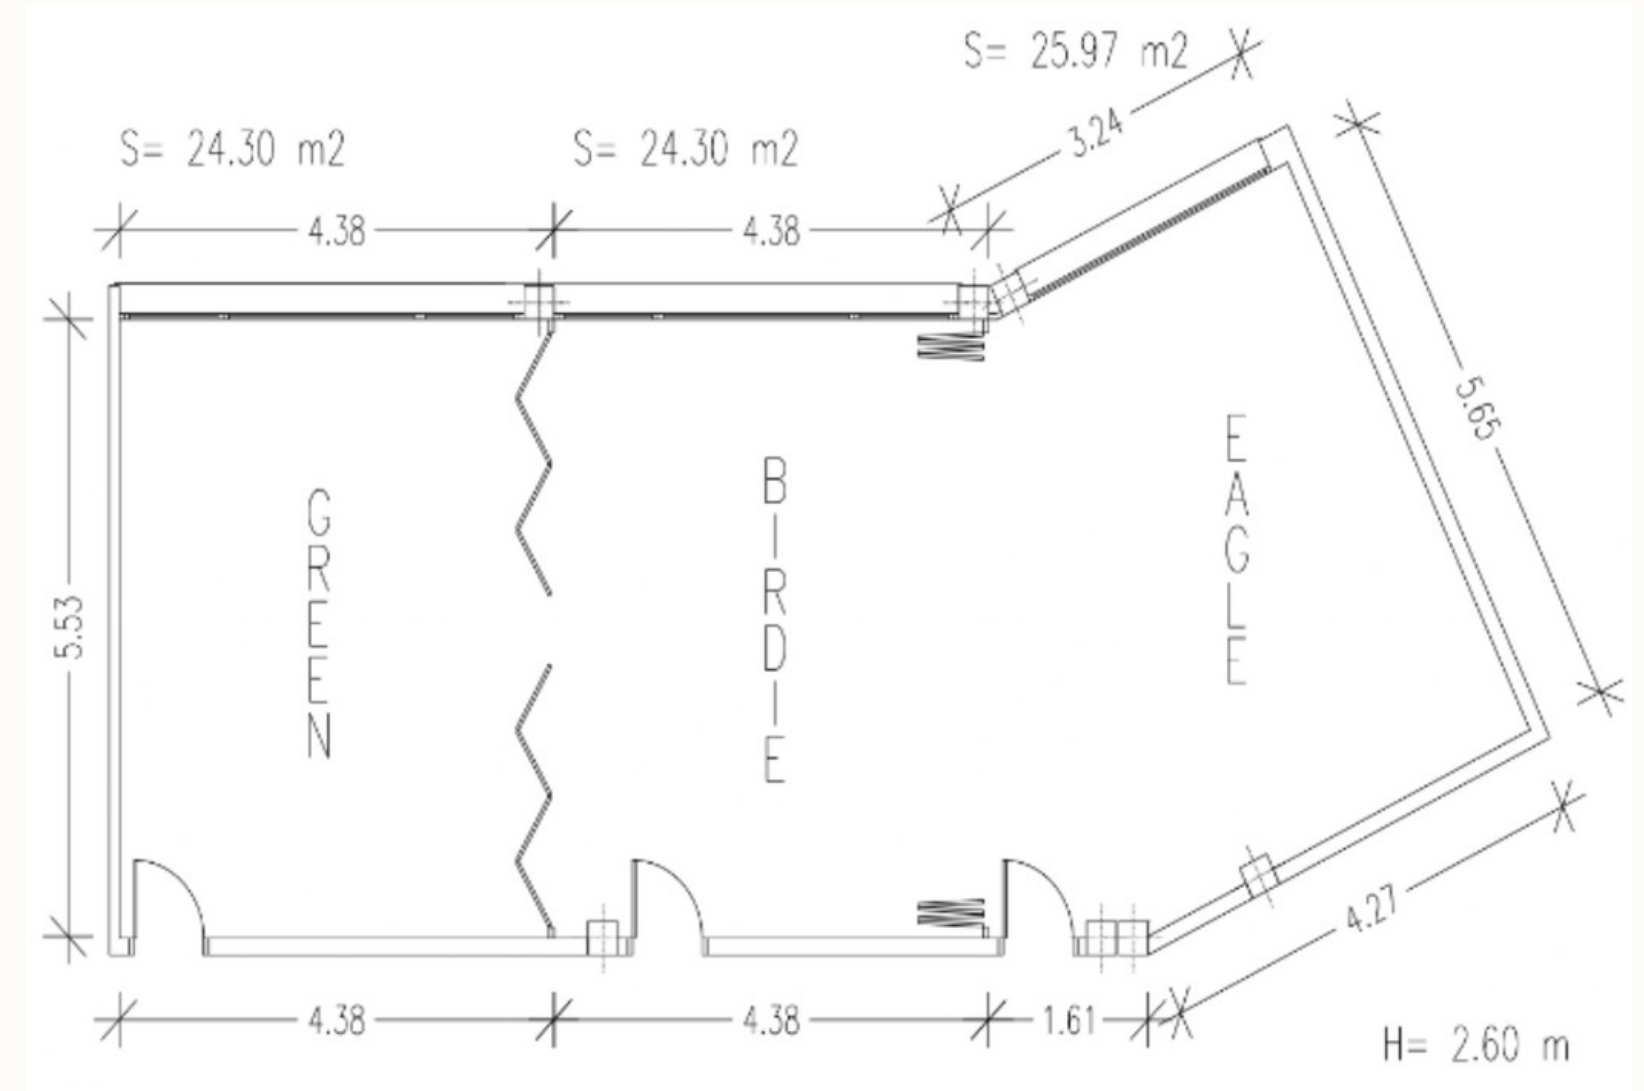

	M 2	Superficie	Alt.techo	Escuela	"U"	Teatro	Cocktail	Banquete
Green	24,03	5,55x4,33	2,6 m	12	10	20	20	10
Birdie	25,7	5,55x4,47	2,6 m	12	10	20	20	10
Eagle	24,8	4,55x5,65	2,6 m	12	10	20	20	10